


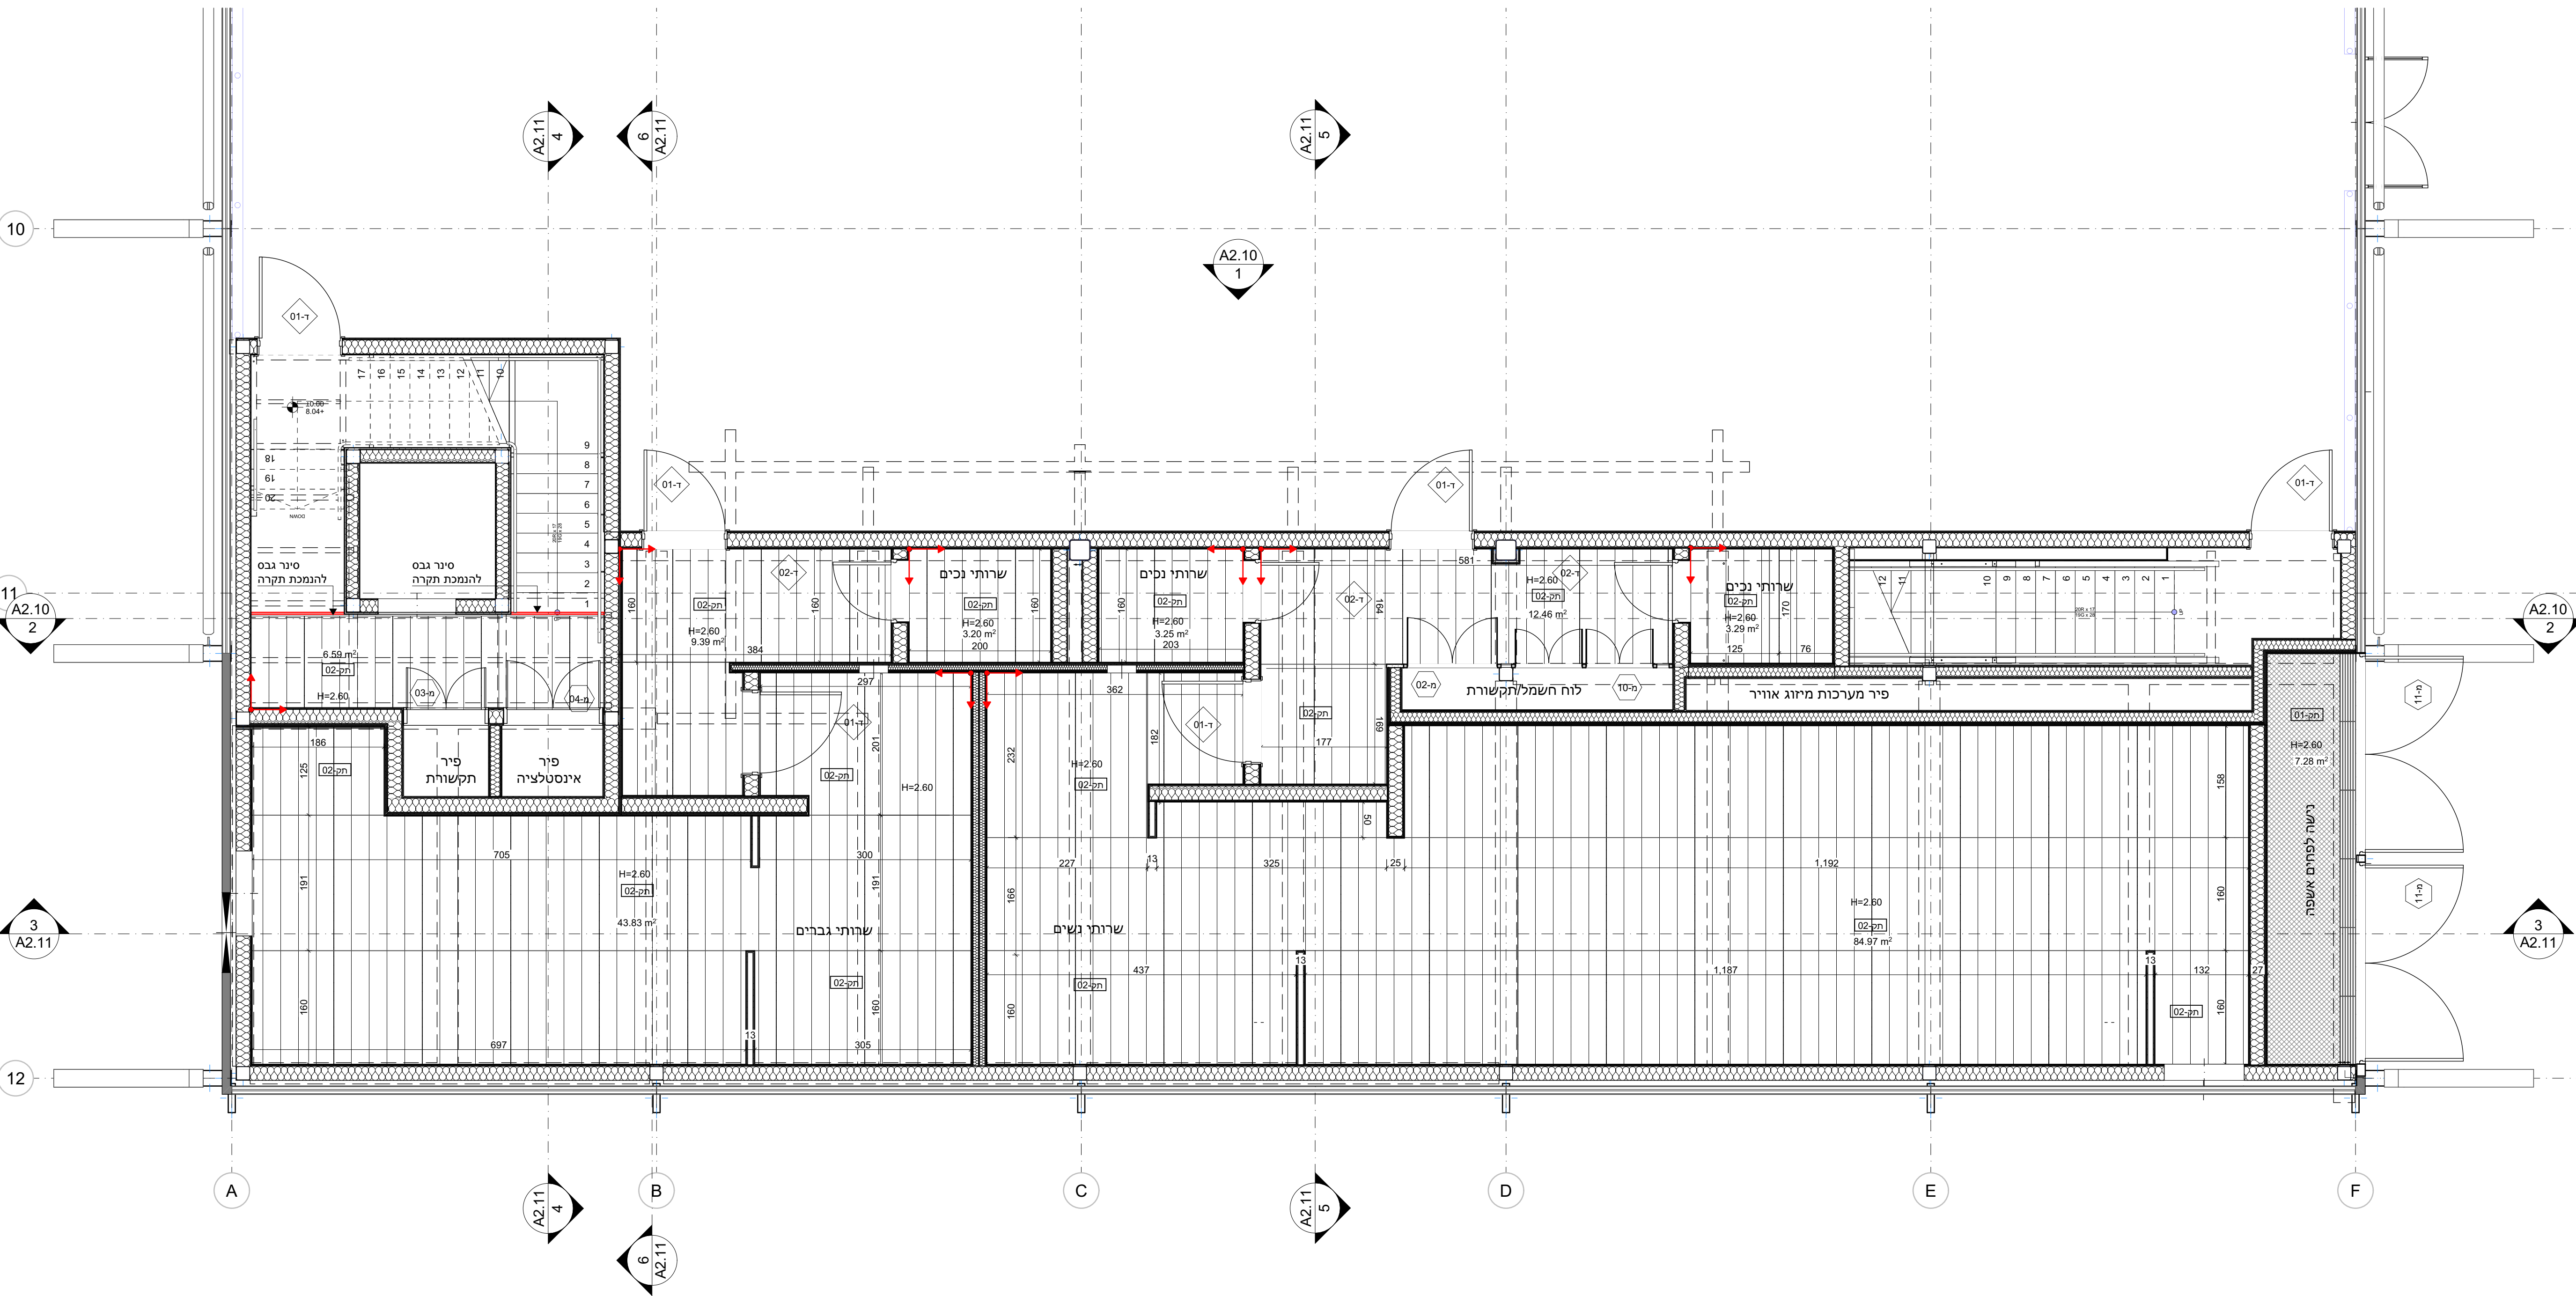

1:50

רח' הגר"א 25, תל אביב 6602443
ט. 03-5440101, פקס. 03-5440111
mk@mkarchitects.com www.mkarchitects.com
 25 Hagra Street, Tel Aviv 6602443
 T. +972 3 5440101 F. +972 3 5440111